



SECTION C-C

 


TOP ELEVATION


OVEN and COMBI OVEN CABINET **FS15**

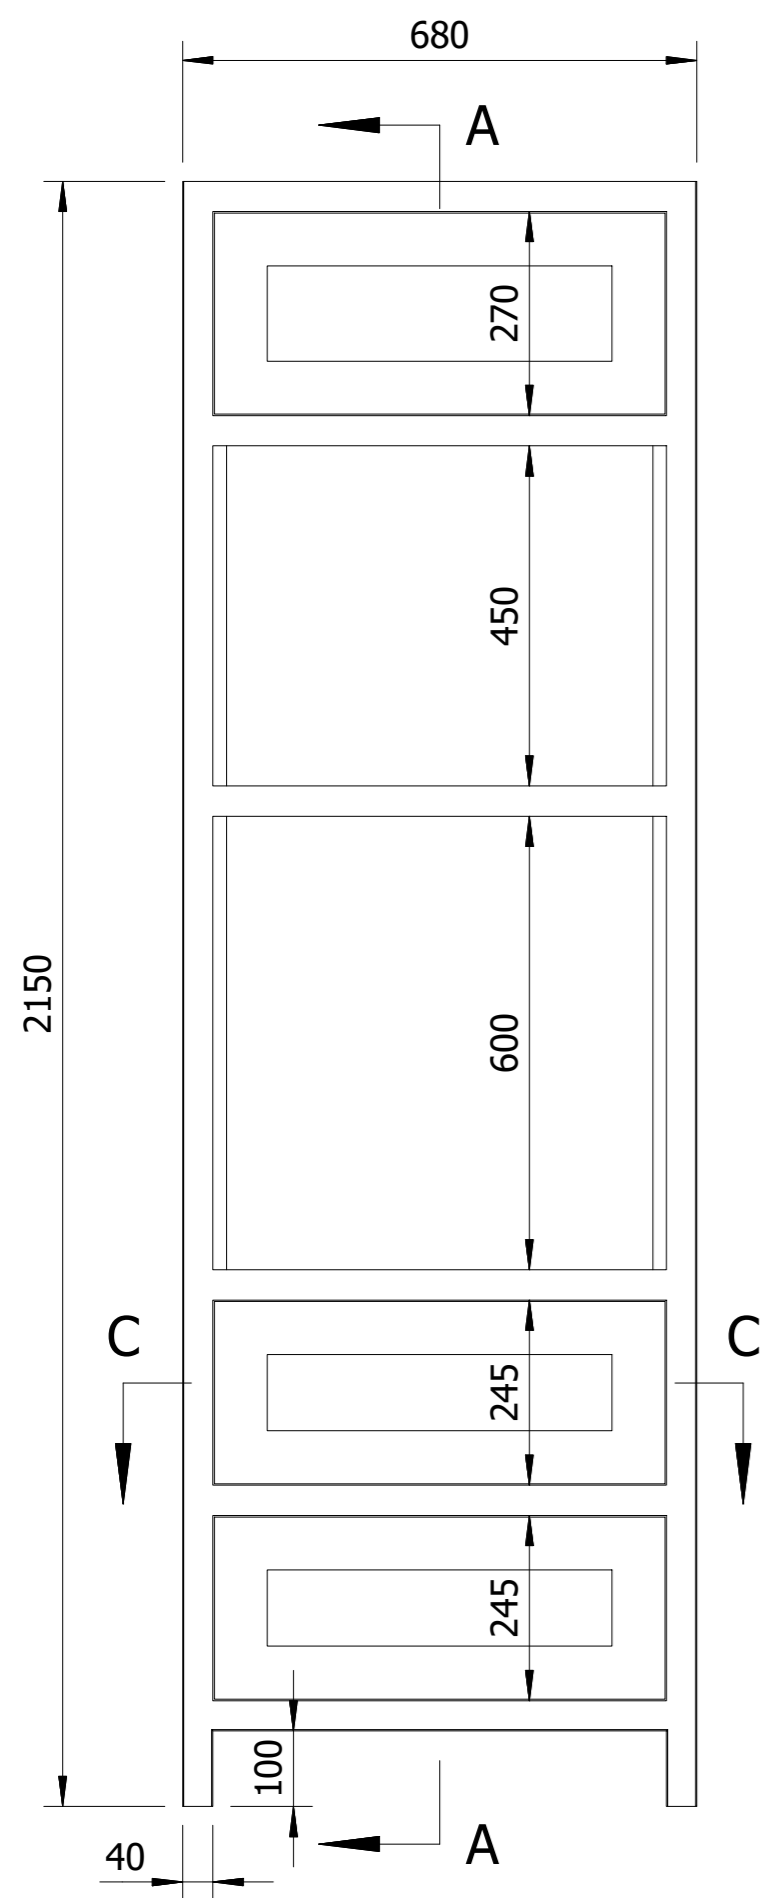


FRONT ELEVATION

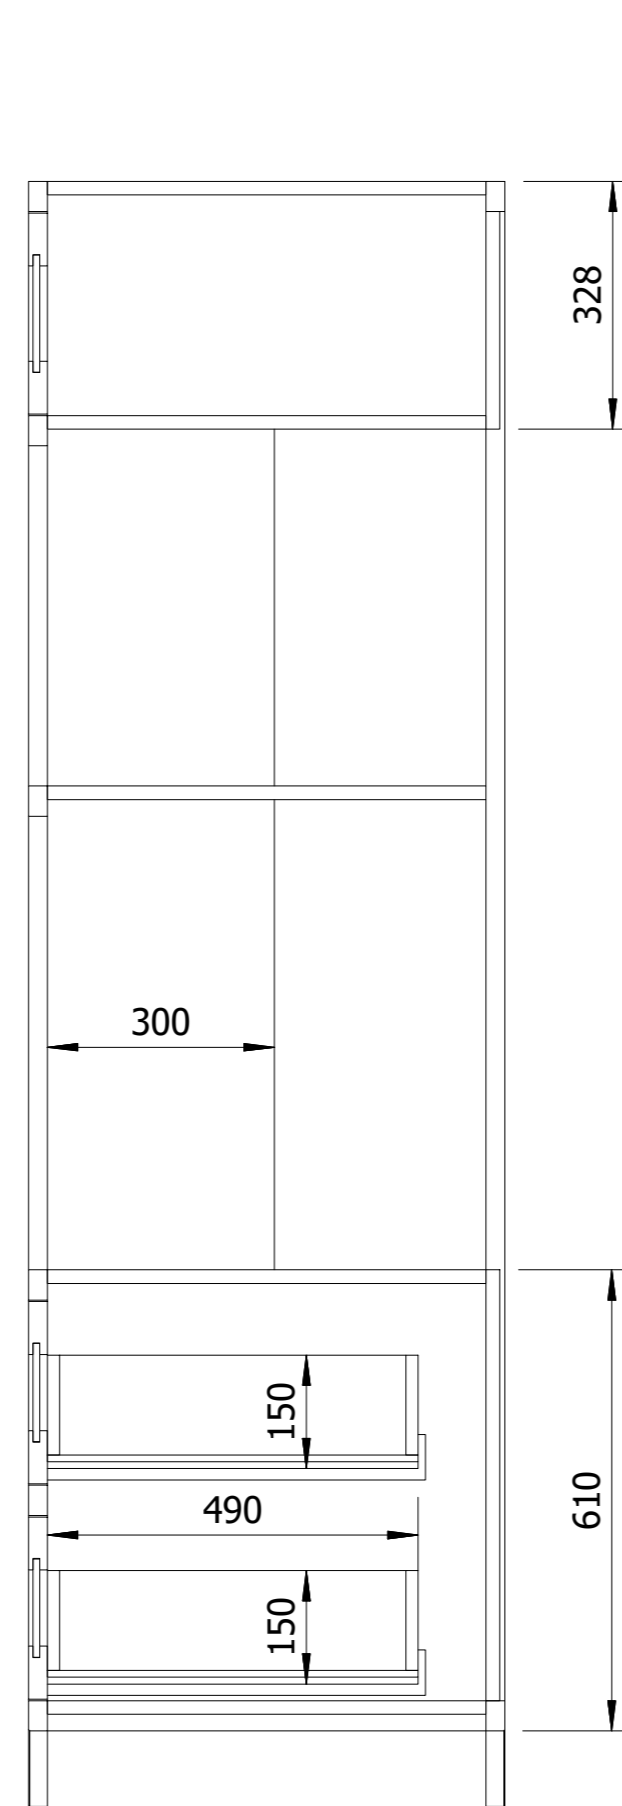

SECTION A-A

 

SIDE ELEVATION

 

BACK ELEVATION

