




SECTION C-C

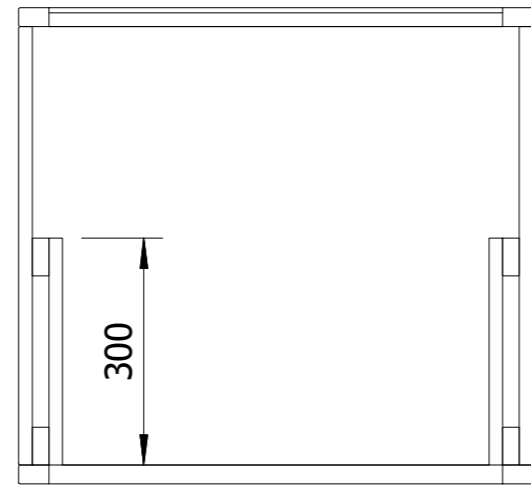


SECTION D-D

 


TOP ELEVATION

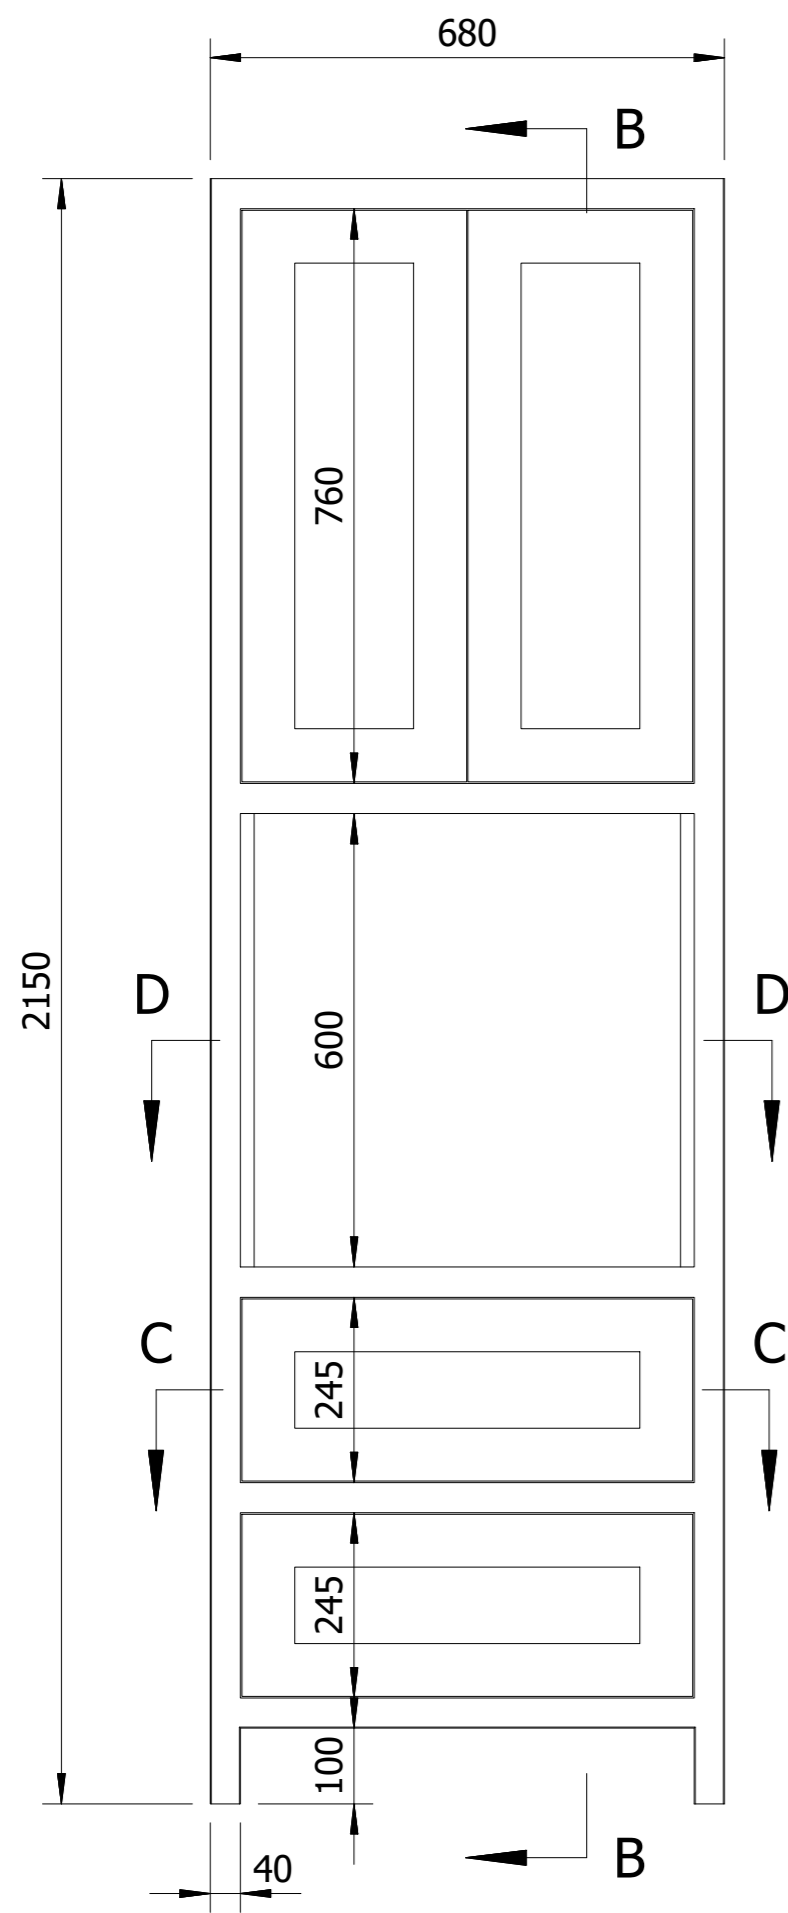


FRONT ELEVATION

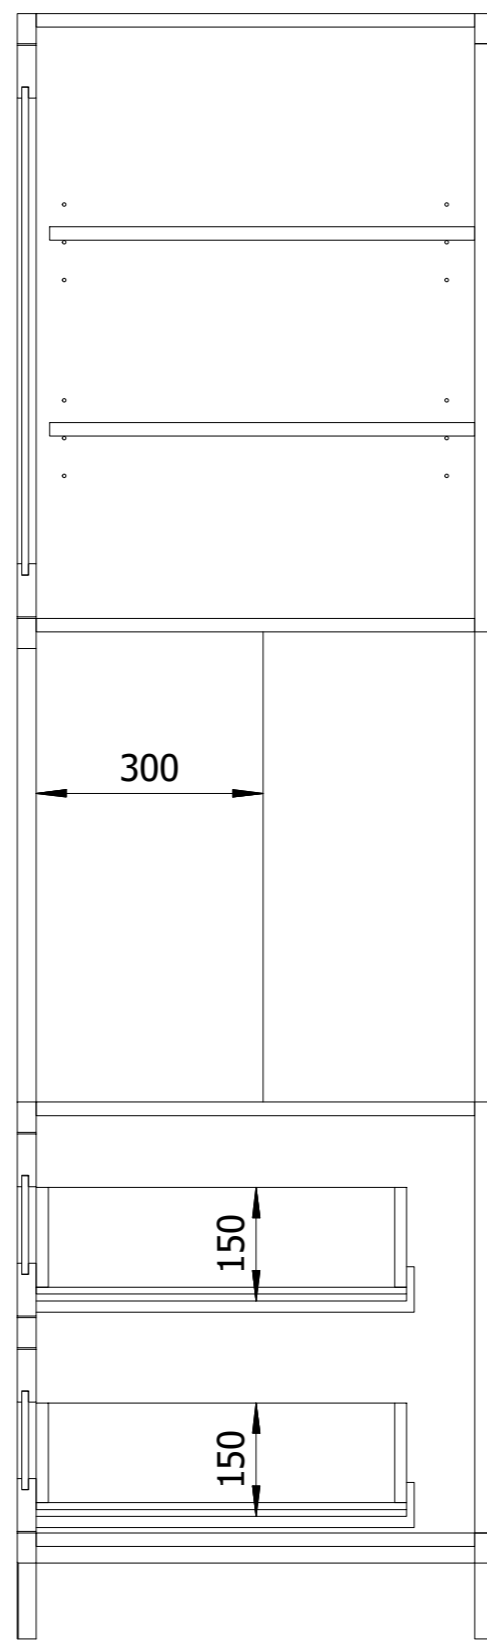

SECTION C-C

 

SIDE ELEVATION

 

REAR ELEVATION

OVEN CABINET FS16

