




SECTION C-C

 

TOP ELEVATION

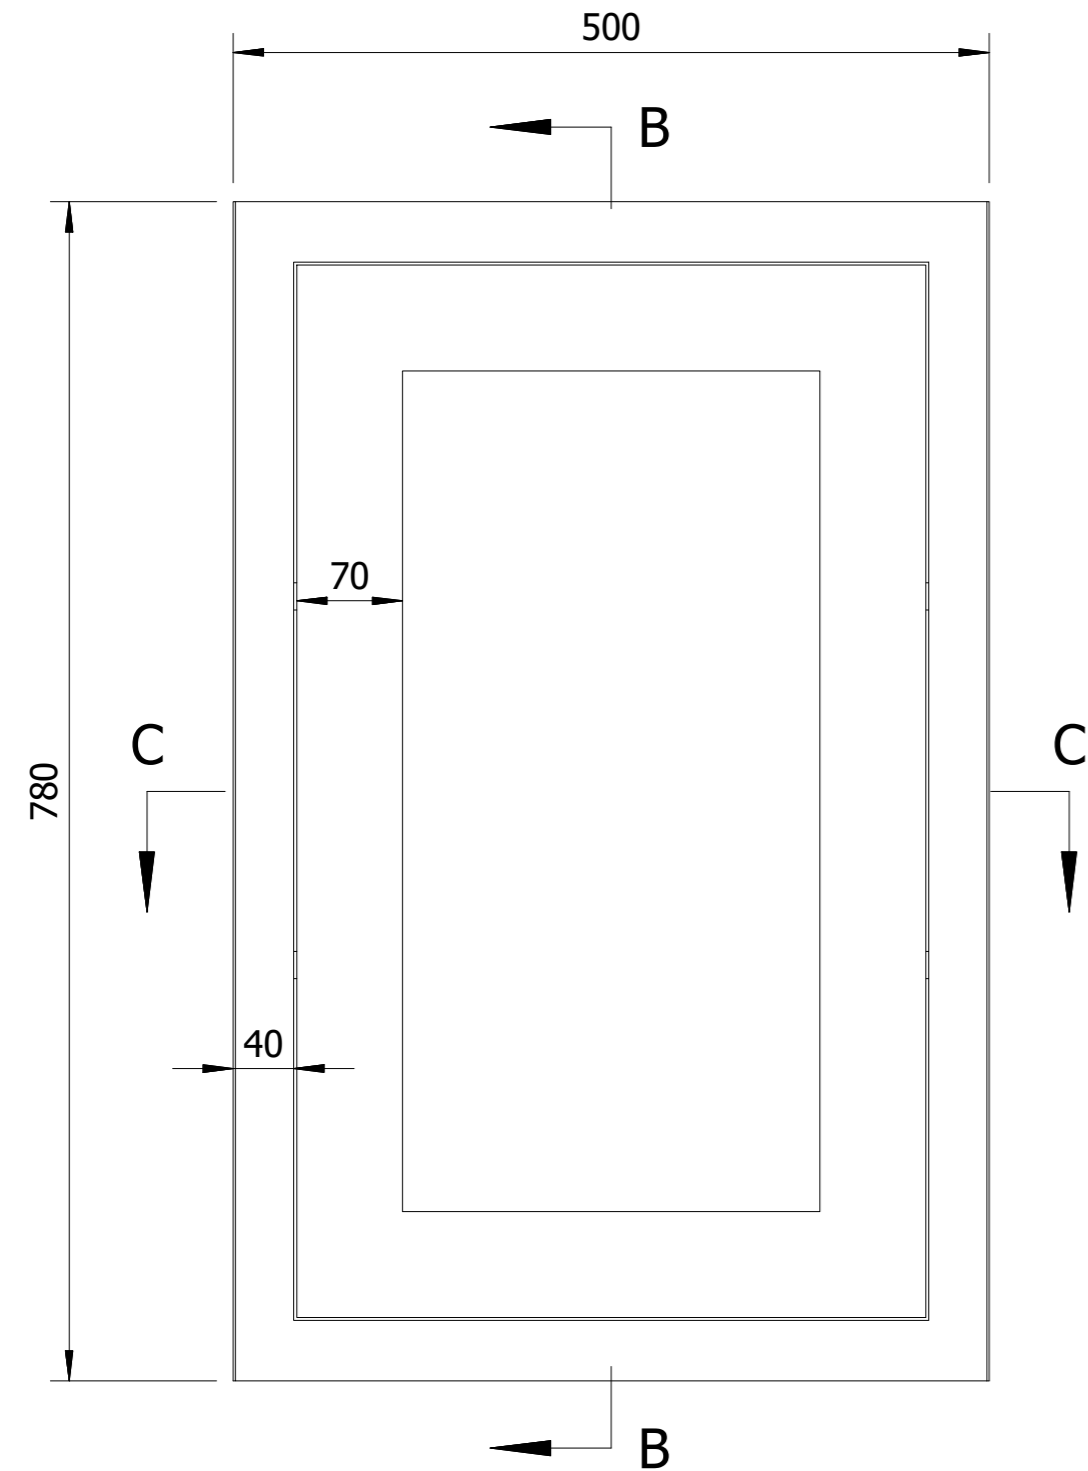


FRONT ELEVATION

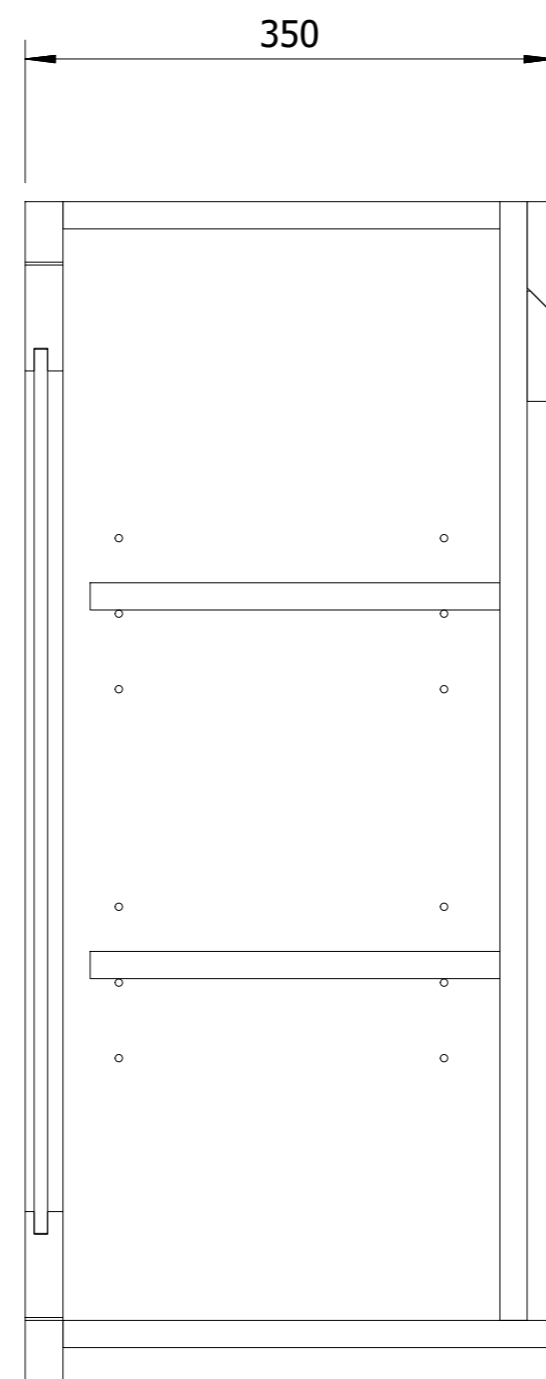

SECTION B-B



SIDE ELEVATION

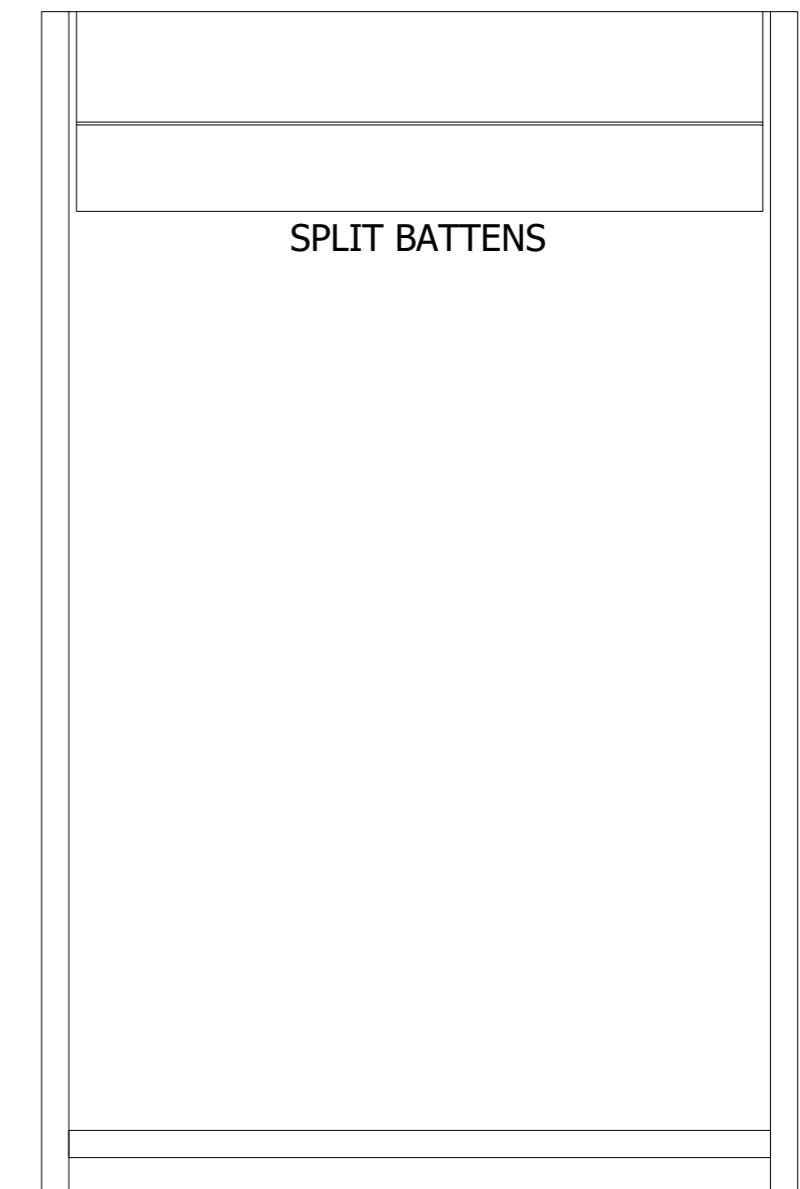

REAR ELEVATION

500 WALL CABINET **FS20**