






SECTION C-C

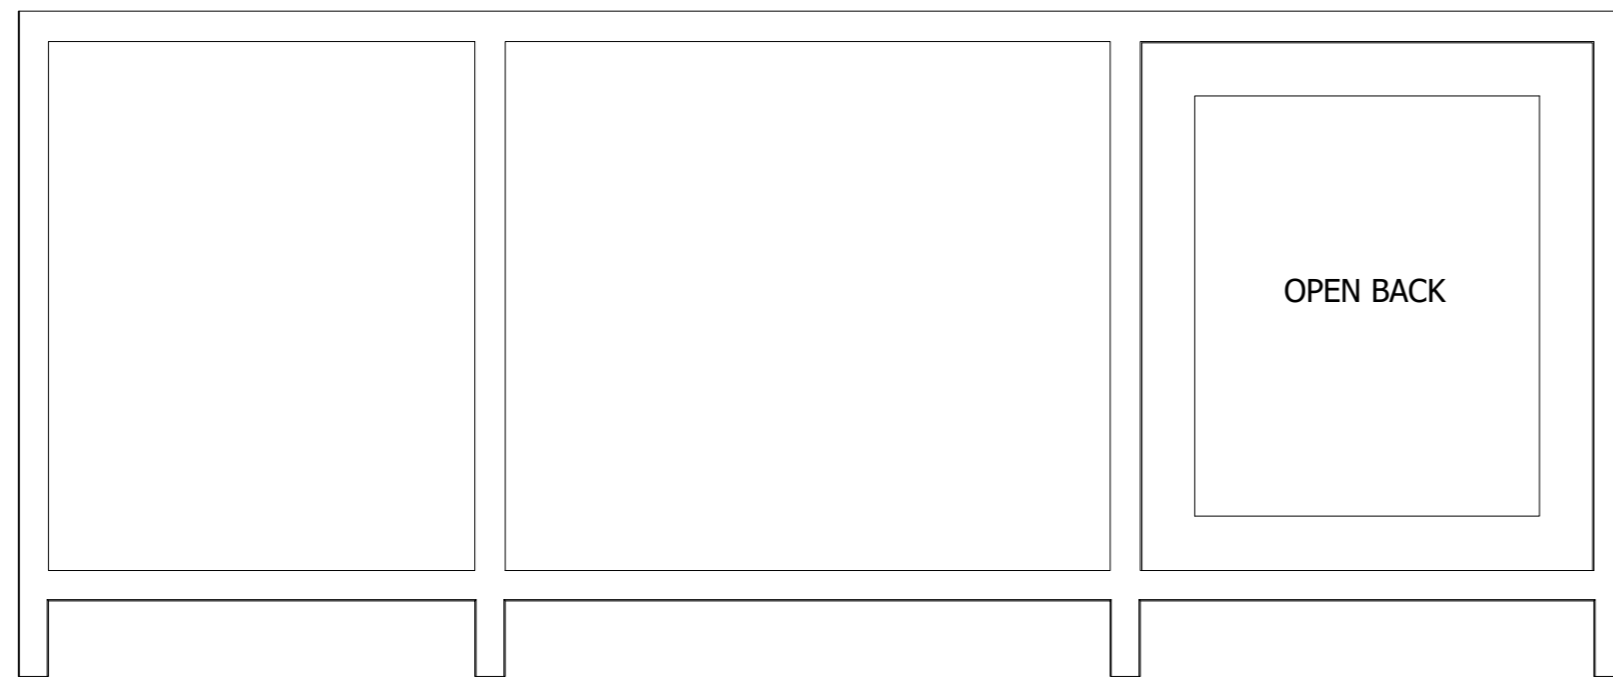

REAR ELEVATION

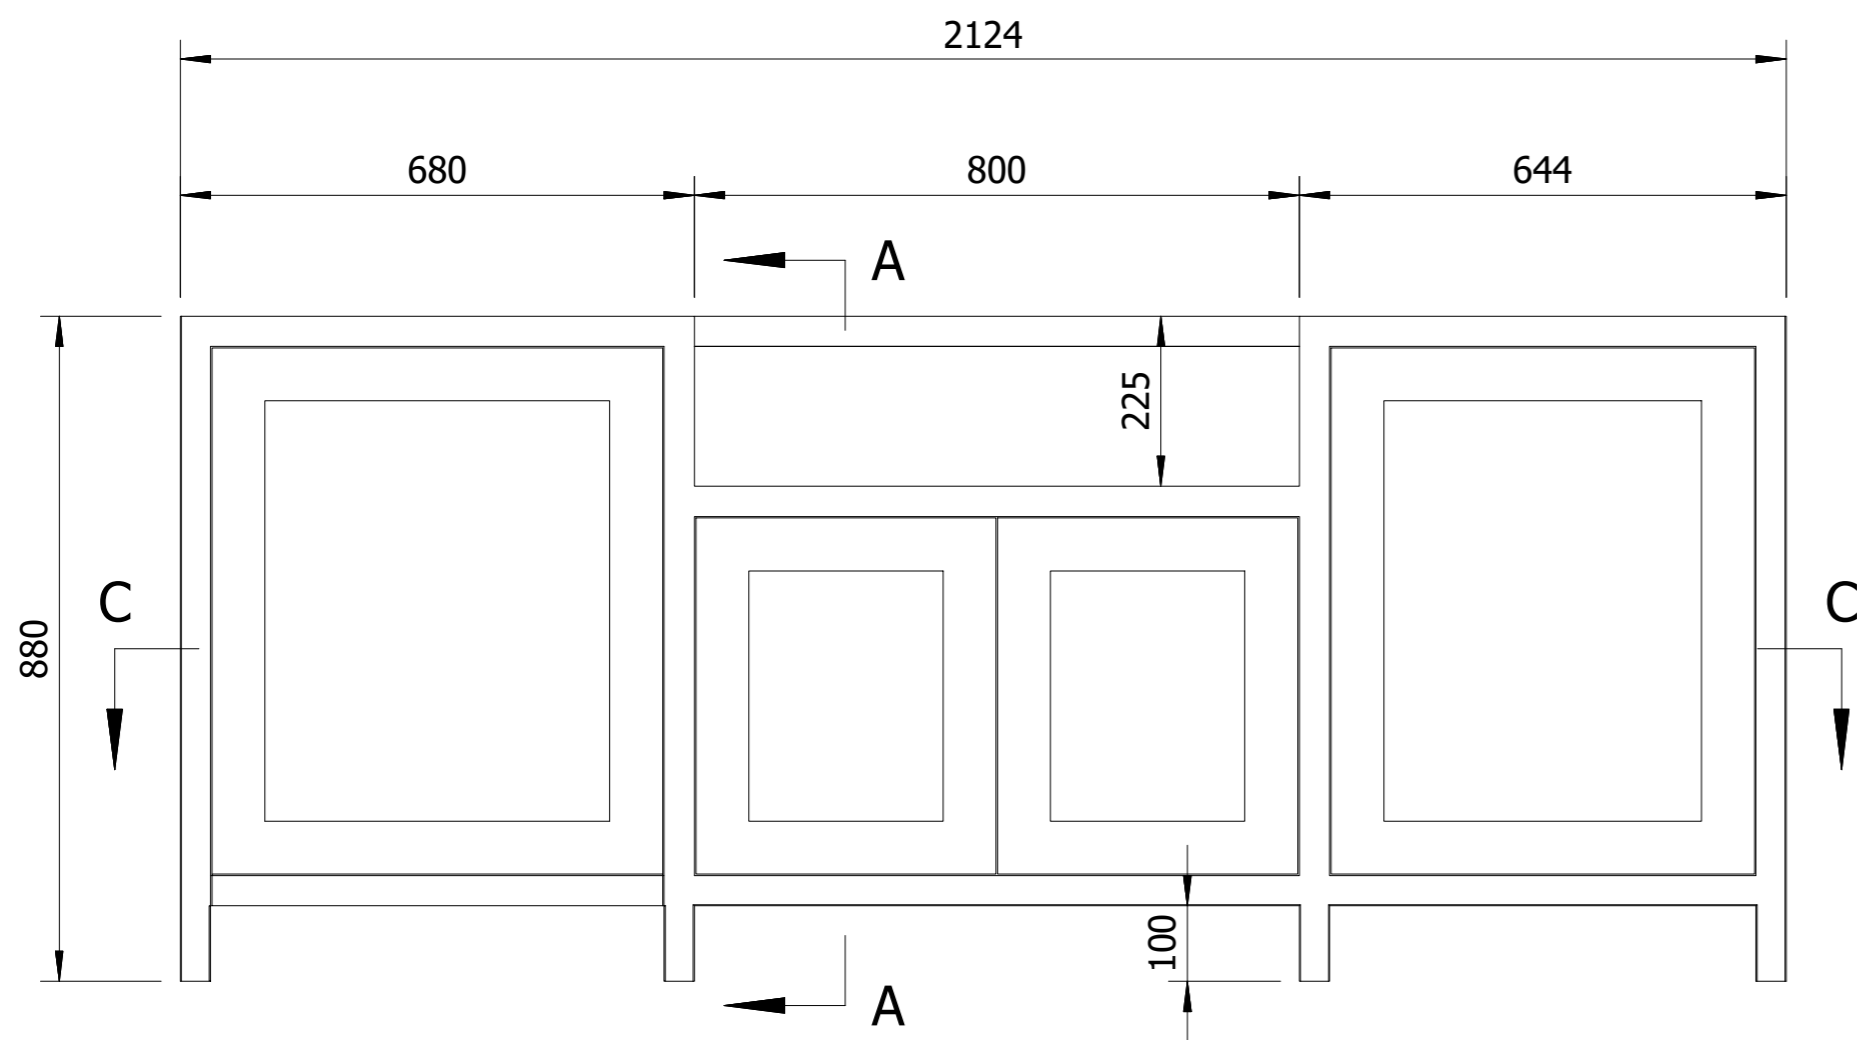

FRONT ELEVATION

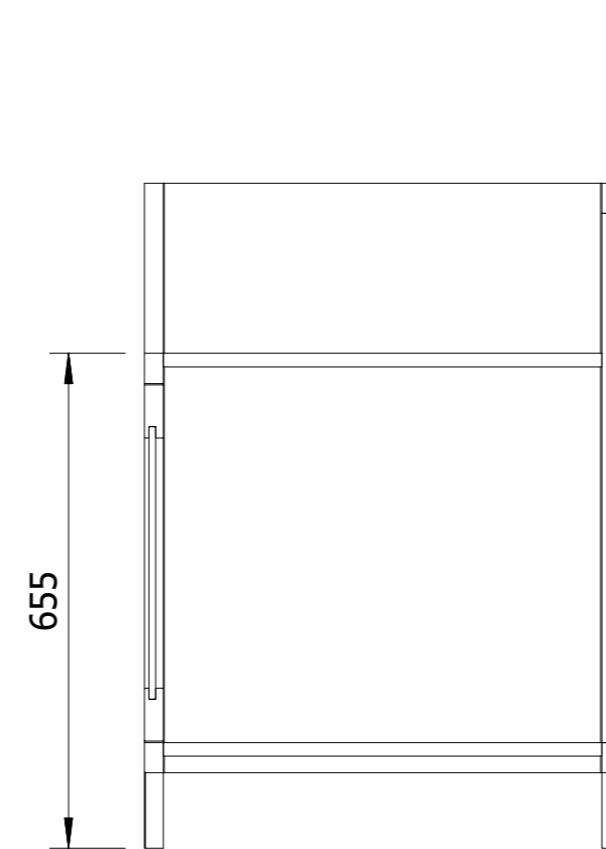

SECTION A-A



SIDE ELEVATION

SINK RUN - 800 BELFAST SINK VERSION **FS26**