




REAR ELEVATION

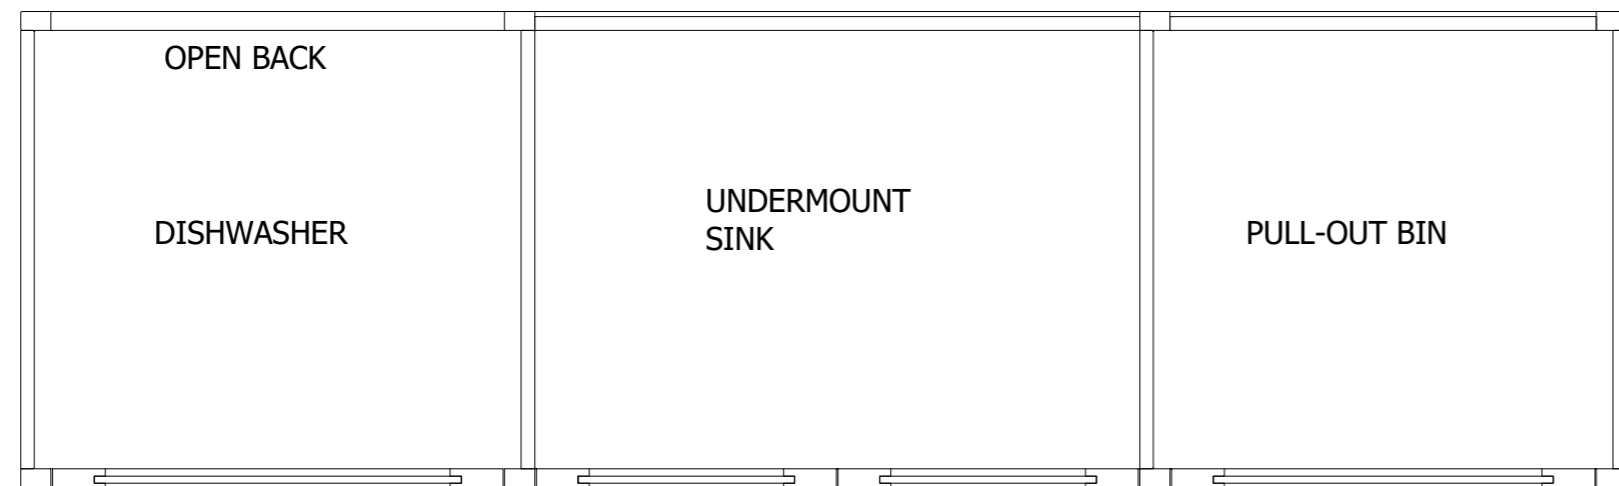


SECTION B-B

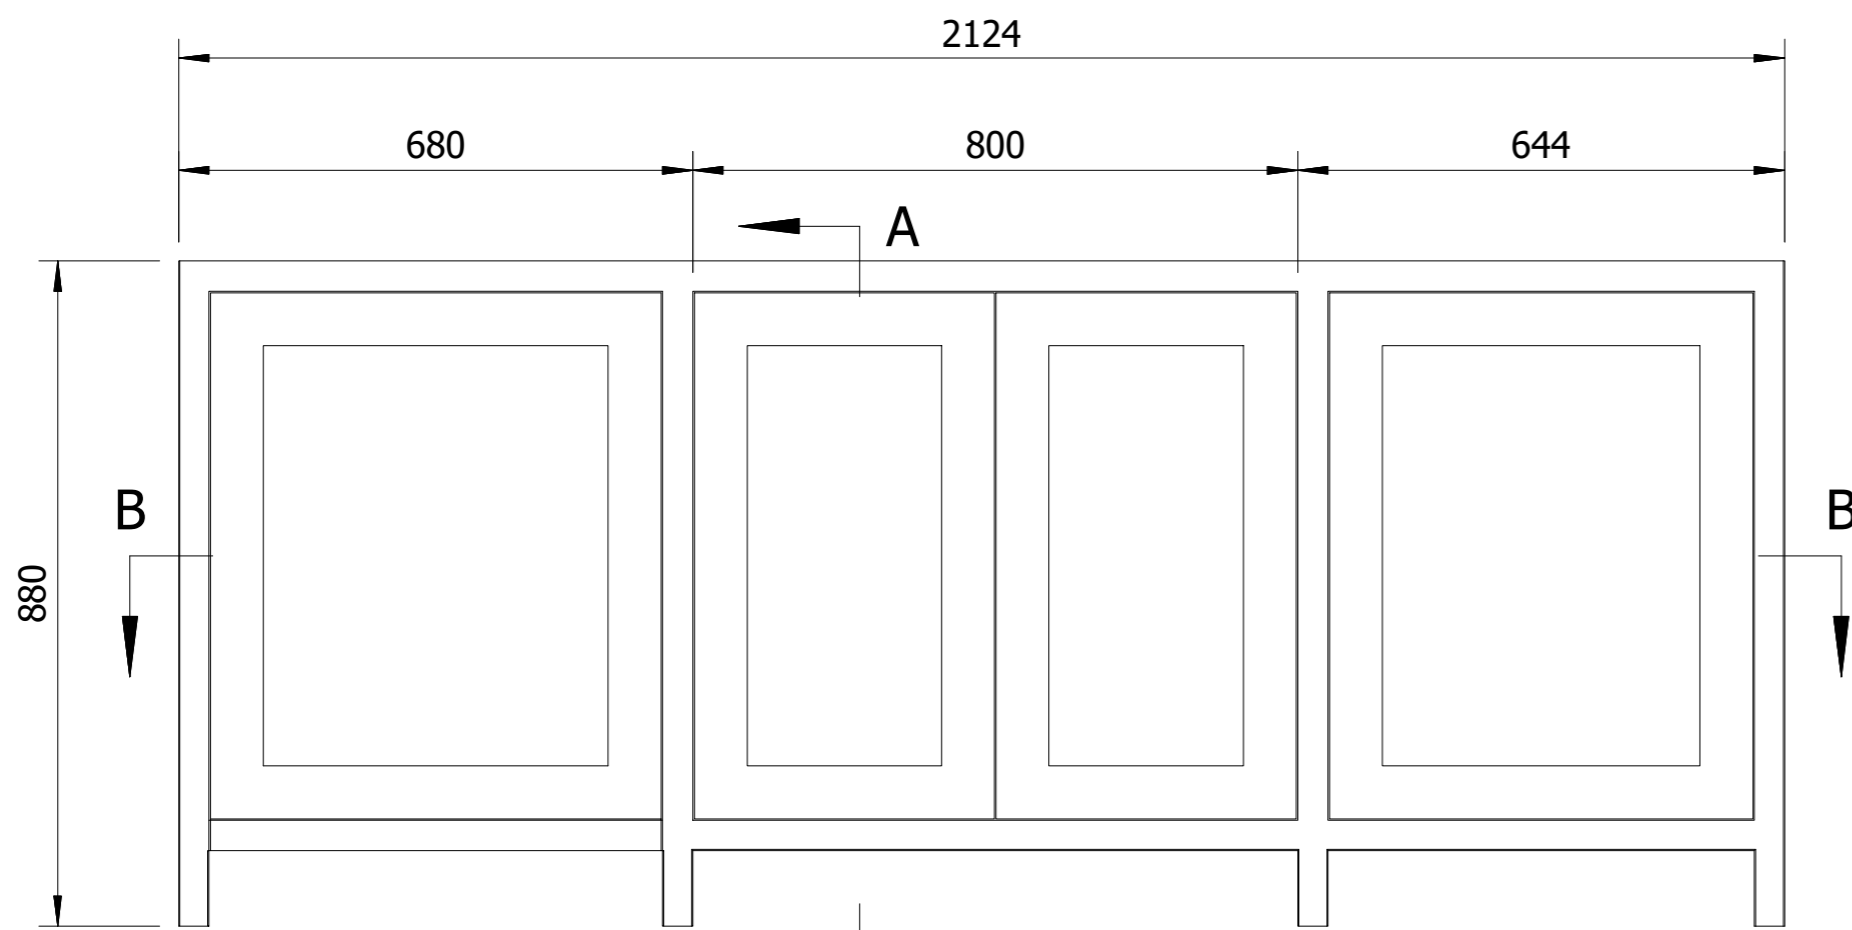

FRONT ELEVATION

 

SECTION A-A

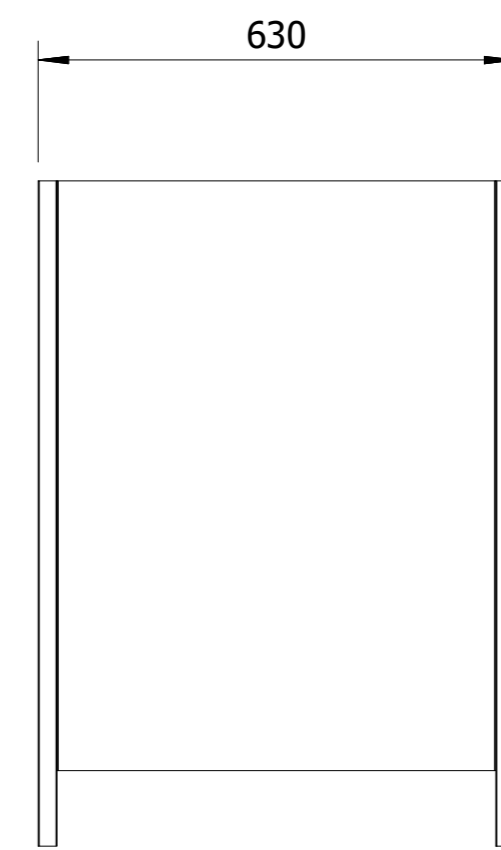

SIDE ELEVATION

SINK RUN - LARGE UNDERMOUNT SINK VERSION **FS28**