






REAR ELEVATION

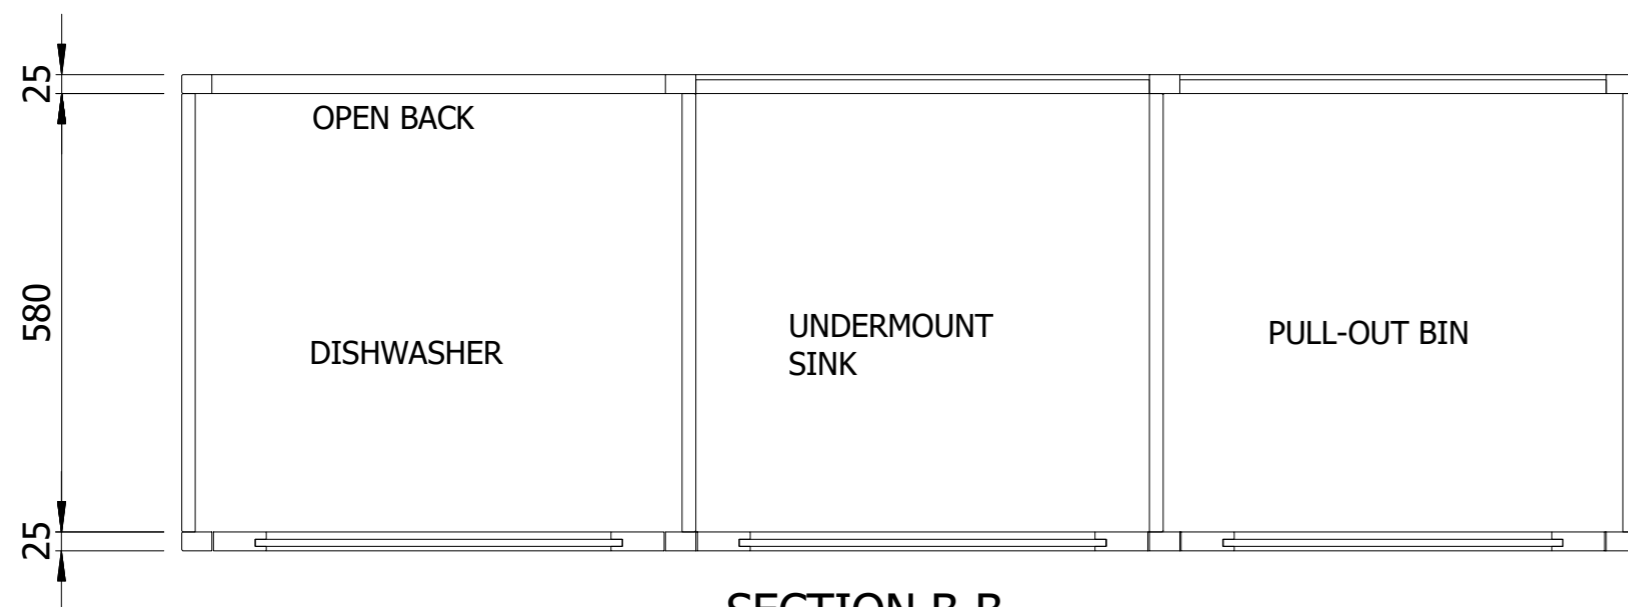


SECTION B-B

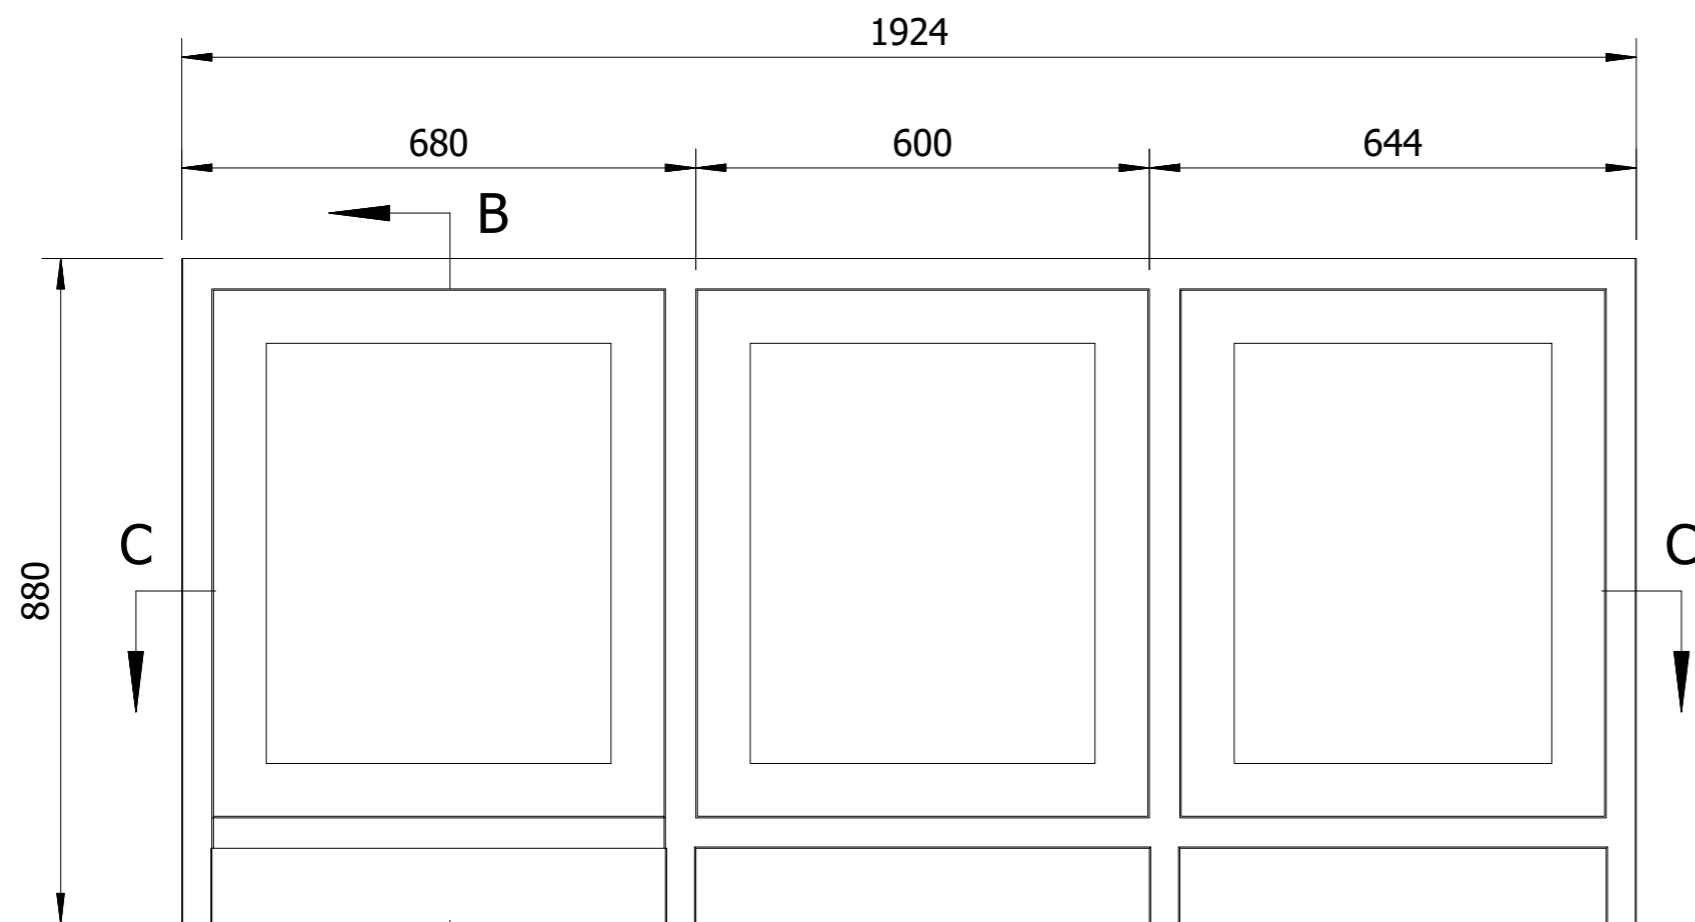

FRONT ELEVATION

 

SECTION A-A

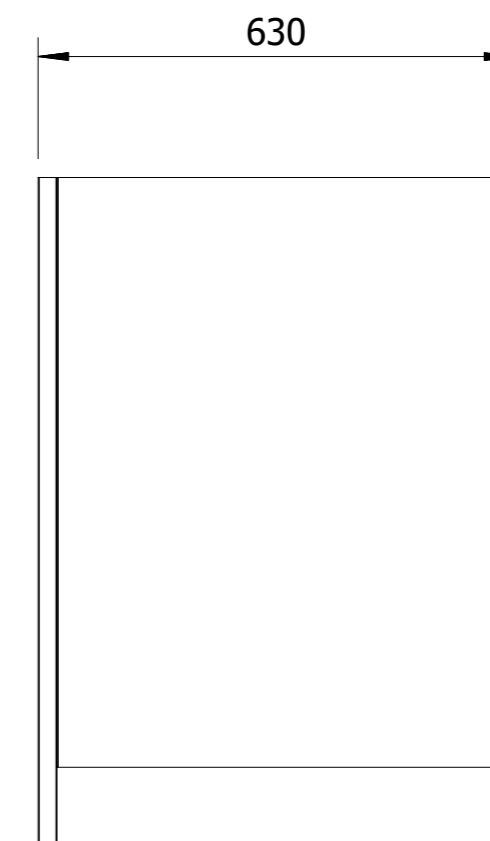

SIDE ELEVATION

SINK RUN - SMALL UNDERMOUNT SINK VERSION

FS29